

SCHEDULE OF OPENINGS	
DOOR	
0	1-10 X 7-0
1	2-0 X 2-10
2	3-0 X 2-10
3	4-0 X 2-10
99	100-0 X 2-10

AREA STATEMENT	
FLOOR FLOOR	BUILDUP AREA (COMMON AREA)
GROUND FLOOR	2986.24 SQFT
FIRST FLOOR	2913.30 SQFT
SECOND FLOOR	3008.46 SQFT
TOTAL	8908.00 SQFT

OWNERS SIGNATURE	
SITE AREA	37.64 SQ FT
FAR AREA	1.84 SQ FT
Ground Coverage	-

ARCHITECT'S SIGNATURE	
PROJECT	PROPOSED SENIOR SCHOOL @
PROPOSER	PROPOSER
DATE	03/20/20
SCALE	1/4" = 1'-0"
DATE	03/20/20
SCALE	1/4" = 1'-0"



**SITE PLAN**  
**SCALE : 1:50**

**SCHEDULE OF OPENINGS**

DOOR	SIZE	NO.	AREA
D1	1.80 x 1.80	01	3.24
D2	1.80 x 2.10	02	3.78
W1	1.80 x 1.50	01	2.70
W2	1.80 x 1.50	02	2.70
V	1.00 x 0.80	01	0.80



AREA STATEMENT	NO. OF FLOORS	BUILDING AREA (SQM)	ROOF AREA (SQM)	F.A.S. AREA (SQM)




SITE AREA - 37464.54  
 F.A.S. AREA -  
 Ground Clearance -


OWNERS SIGNATURE  
 ARCHITECTS SIGNATURE

PROPOSED GREEN BANDS OUTLINE  
 PROPOSED GREEN BANDS OUTLINE

NO.	REVISION	DATE	SCALE

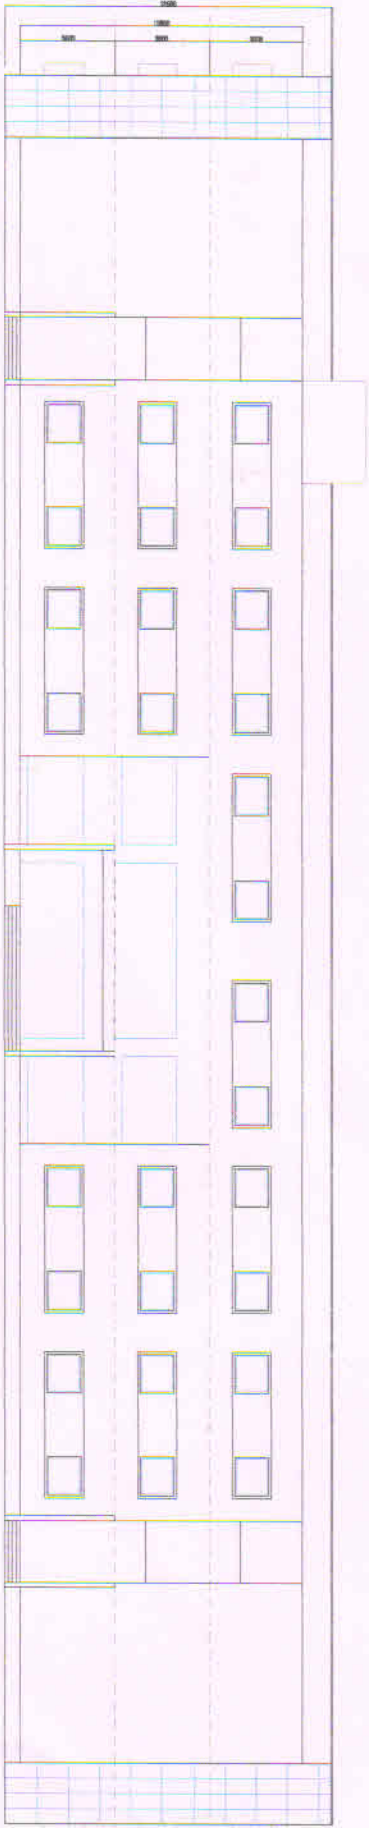

FRONT ELEVATION

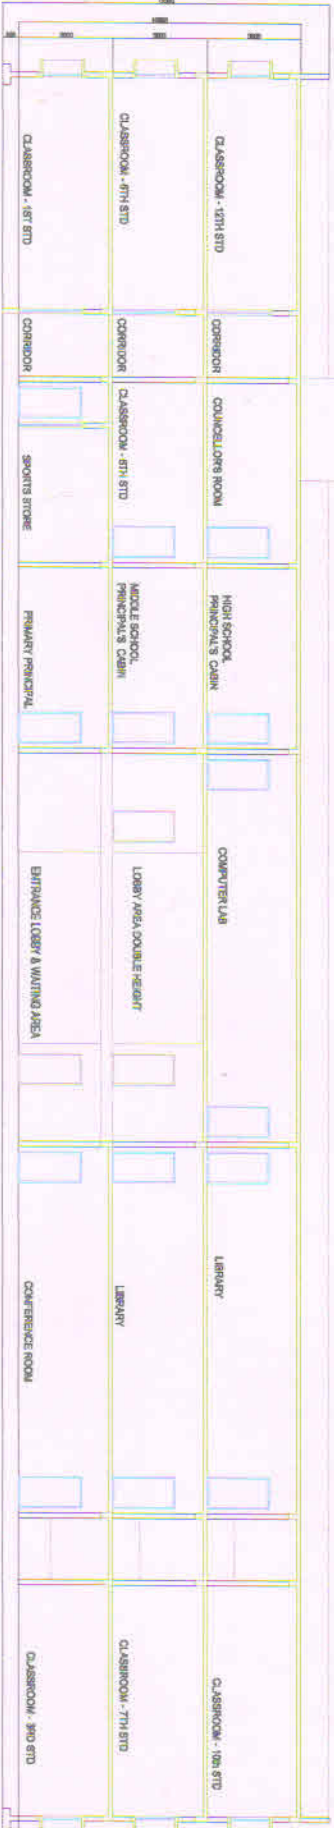

SECTION A-A

SCALE: 1/8" = 1'-0"  
 DATE: 11/11/11  
 DRAWN BY: [Name]  
 CHECKED BY: [Name]  
 PROJECT: [Name]

AREA	LENGTH	WIDTH	AREA
CLASSROOM - 12TH STD	12.00	30.00	360.00
CLASSROOM - 8TH STD	12.00	30.00	360.00
CLASSROOM - 1ST STD	12.00	30.00	360.00
CORRIDOR	12.00	3.00	36.00
SPORTS STORE	12.00	15.00	180.00
COUNSELOR'S ROOM	12.00	10.00	120.00
HIGH SCHOOL PRINCIPAL'S CABIN	12.00	10.00	120.00
MIDDLE SCHOOL PRINCIPAL'S CABIN	12.00	10.00	120.00
PRIMARY PRINCIPAL	12.00	10.00	120.00
COMPUTER LAB	12.00	10.00	120.00
LOBBY / ASA DOUBLE-HEIGHT	12.00	10.00	120.00
ENTRANCE LOBBY & WAITING AREA	12.00	10.00	120.00
LIBRARY	12.00	10.00	120.00
LIBRARY	12.00	10.00	120.00
CONFERENCE ROOM	12.00	10.00	120.00
CLASSROOM - 7TH STD	12.00	30.00	360.00
CLASSROOM - 8TH STD	12.00	30.00	360.00
CLASSROOM - 9TH STD	12.00	30.00	360.00

PROJECT: [Name]  
 ARCHITECT: [Name]  
 CONTRACTOR: [Name]  
 DATE: [Date]